


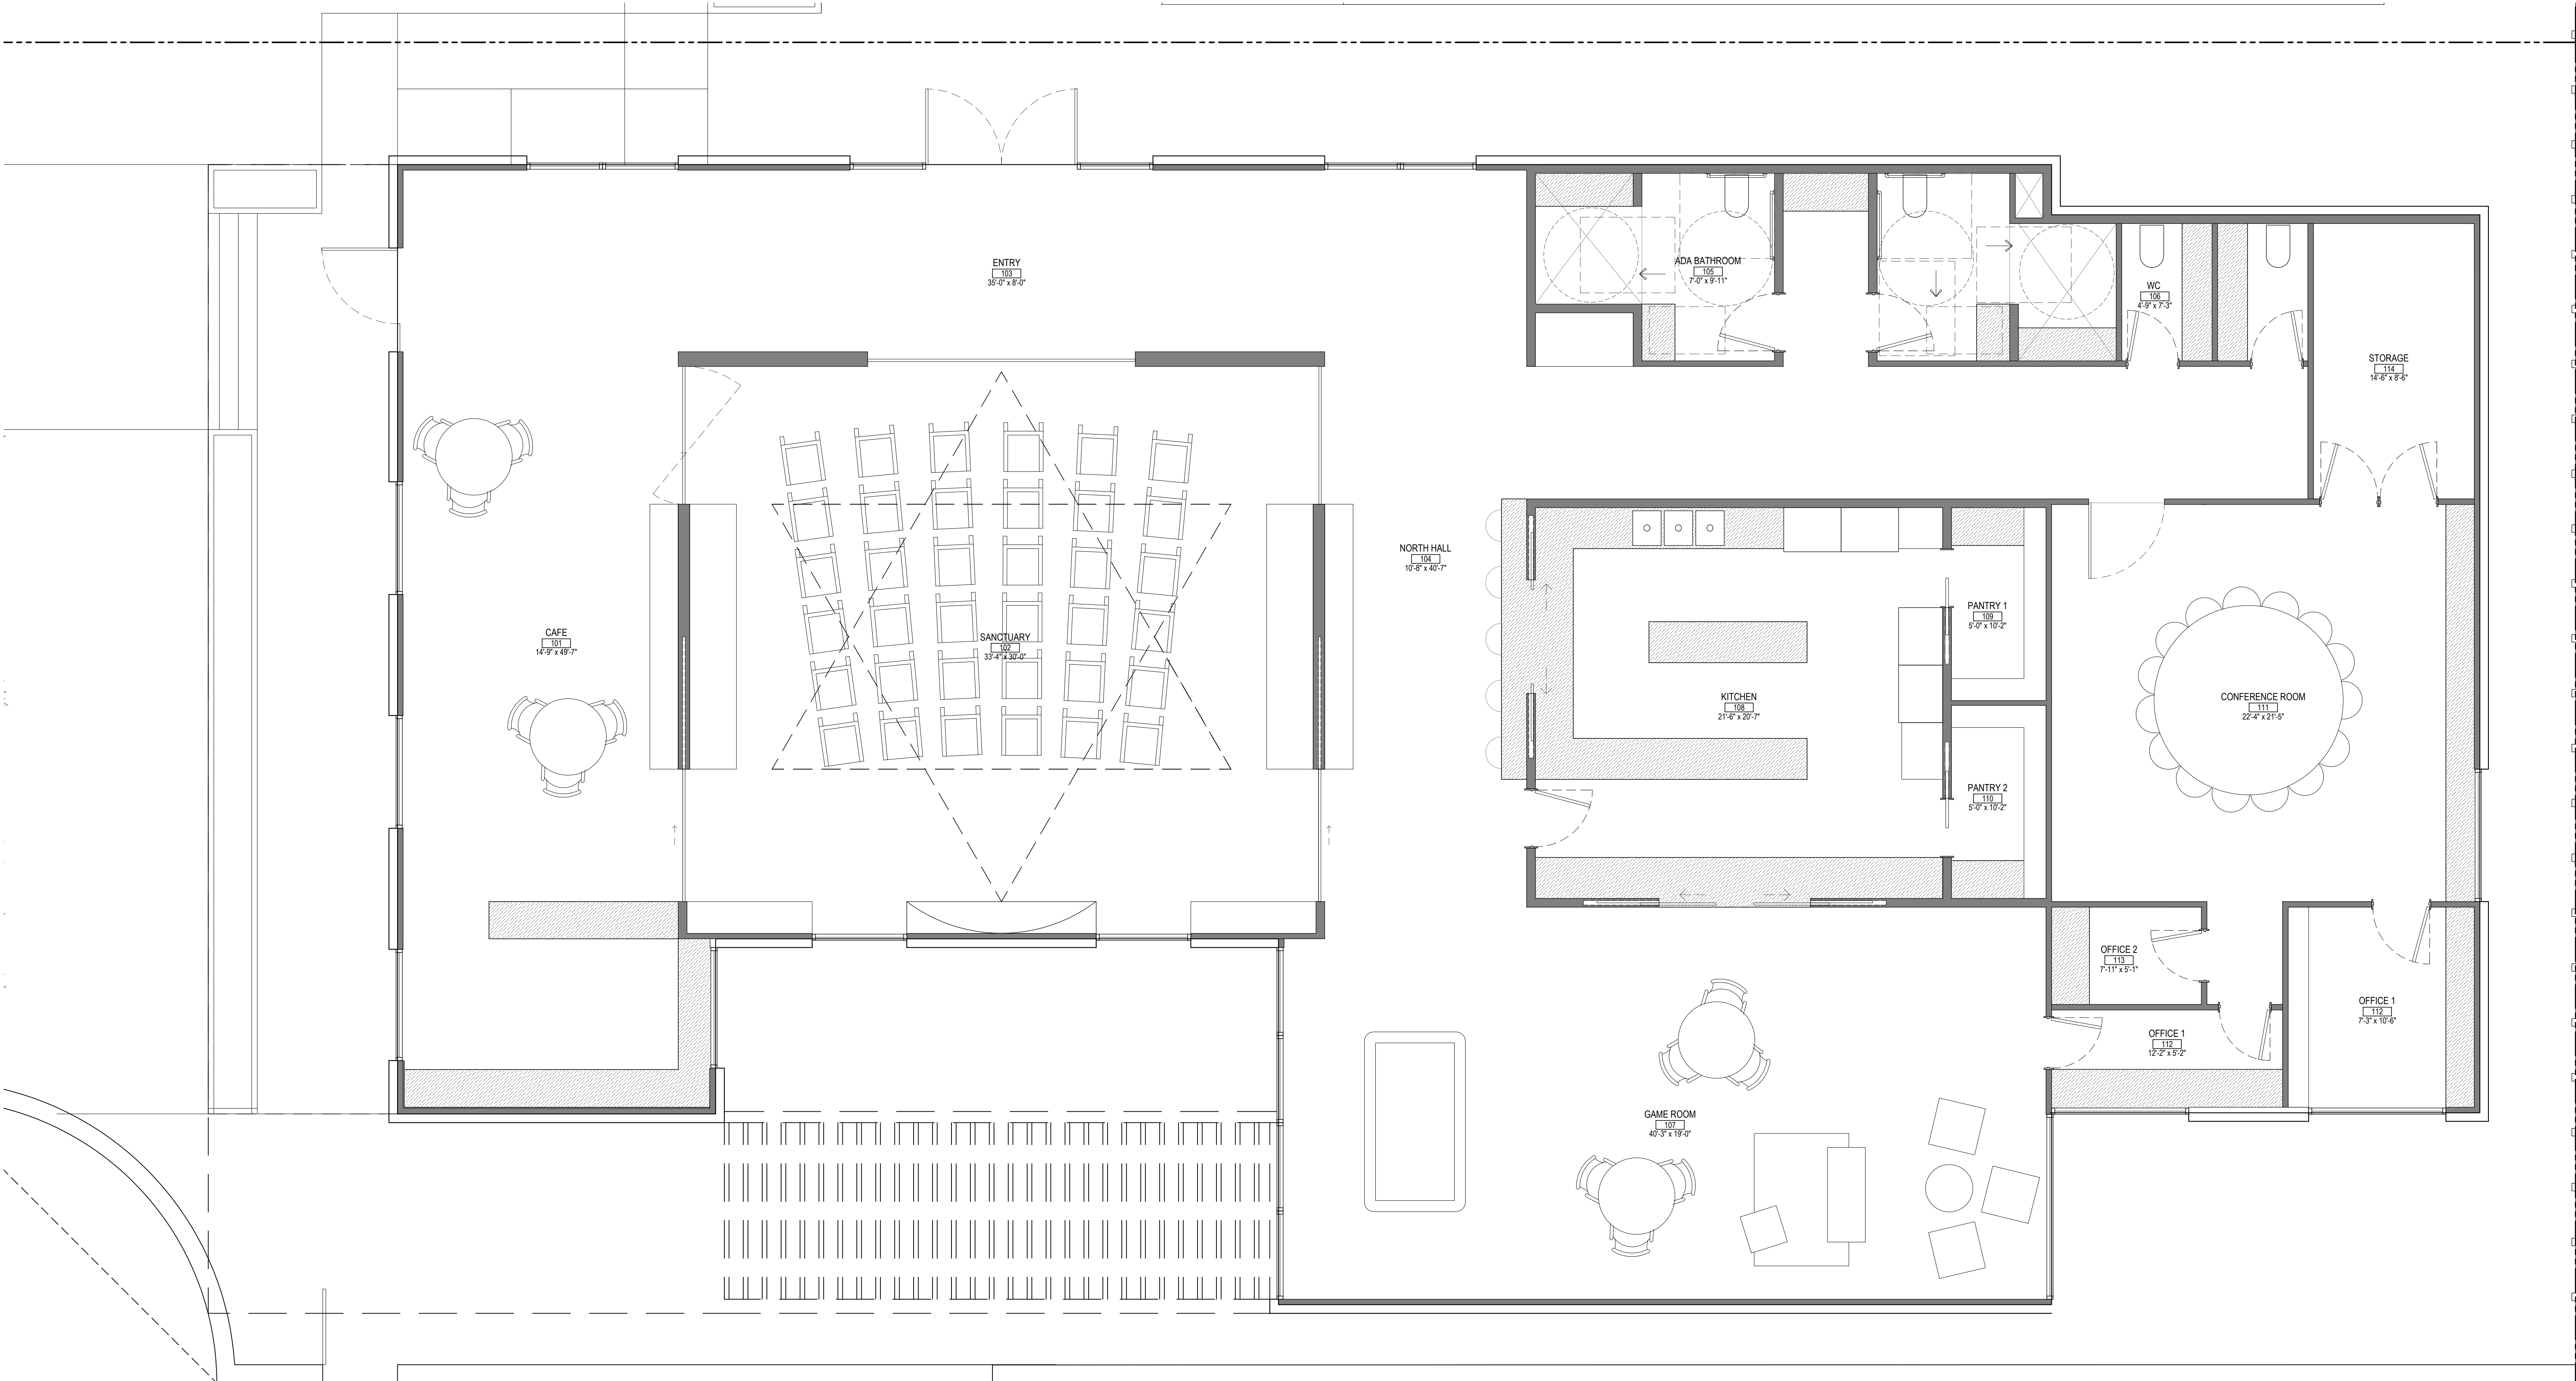

01 RENOVATION FLOOR PLAN
SCALE: 1/4"=1'

CONTENT

2110 Alabama Street
Houston Texas 77004
713 230 8867
info@contentlarchitecture.com


© 2025 CONTENT LLC



REVISION ISSUE DATE

HILLEL RENOVATION

1700 BISSONNET ST
HOUSTON TEXAS 77005

 

SCALE	1/4"=1'
DATE	18 MARCH 2025
JOB#	24HIL
SCHEMATIC DESIGN RENOVATION FLOOR PLAN	

SHEET 24x36 in.

A201